



PUBLIC NOTICE

US Army Corps
of Engineers
New York District
Jacob K. Javits Federal Building
New York, N.Y. 10278-0090
ATTN: Regulatory Branch

In replying refer to:
Public Notice Number: NAN-2007-570-EJE
Issue Date: February 21, 2008
Expiration Date: March 21, 2008

To Whom It May Concern:

The New York District, Corps of Engineers has received an application for a Department of the Army permit pursuant to Section 10 of the Rivers and Harbors Act of 1899 (33 U.S.C. 403), and Section 404 of the Clean Water Act (33 U.S.C. 1344).

APPLICANT: 184 Kent Fee, LLC
300 East 42nd Street, 16th floor
New York, NY 10017

ACTIVITY: Waterfront development and shoreline stabilization

WATERWAY: East River

LOCATION: Borough of Brooklyn, Kings County, New York

A detailed description and plans of the applicant's activity are enclosed to assist in your review.

The decision whether to issue a permit will be based on an evaluation of the probable impact including cumulative impacts of the proposed activity on the public interest. That decision will reflect the national concern for both protection and utilization of important resources. The benefit which reasonably may be expected to accrue from the proposal must be balanced against its reasonably foreseeable detriments. All factors which may be relevant to the proposal will be considered including the cumulative effects thereof; among those are conservation, economics, aesthetics, general environmental concerns, wetlands, historic properties, fish and wildlife values, flood hazards, floodplain values, land use, navigation, shoreline erosion and accretion, recreation, water supply and conservation, water quality, energy needs, safety, food and fiber production, mineral needs, considerations of property ownership and, in general, the needs and welfare of the people.

The Corps of Engineers is soliciting comments from the public; Federal, state, and local agencies and officials; Indian Tribes; and other interested parties in order to consider and evaluate the impacts of this proposed activity. Any comments received will be considered by the Corps of Engineers to determine whether to issue, modify, condition or deny a permit for this proposal. To make this decision, comments are used to assess impacts on endangered species, historic properties, water quality, general environmental effects, and the other public interest factors listed above. Comments are used in preparation of an Environmental Assessment and/or an Environmental Impact Statement pursuant to the National Environmental Policy Act. Comments are also used to determine the need for a public hearing and to determine the overall public interest of the proposed activity.

ALL COMMENTS REGARDING THE PERMIT APPLICATION MUST BE PREPARED IN WRITING AND MAILED TO REACH THIS OFFICE BEFORE THE EXPIRATION DATE OF THIS NOTICE, otherwise, it will be presumed that there are no objections to the activity.

Any person may request, in writing, before this public notice expires, that a public hearing be held to collect information necessary to consider this application. Requests for public hearings shall state, with particularity, the reasons why a public hearing should be held. It should be noted that information submitted by mail is considered just as carefully in the

CENAN-OP-RE
PUBLIC NOTICE NO. NAN-2007-570-EJE

permit decision process and bears the same weight as that furnished at a public hearing.

Our preliminary determination is that the activity for which authorization is sought herein is not likely to affect any Federally endangered or threatened species or their critical habitat. However, pursuant to Section 7 of the Endangered Species Act (16 U.S.C. 1531), the District Engineer is consulting with the appropriate Federal agency to determine the presence of and potential impacts to listed species in the project area or their critical habitat.

The Magnuson-Stevens Fishery Conservation and Management Act, as amended by the Sustainable Fisheries Act (Public Law 104-267), requires all Federal agencies to consult with the National Oceanic and Atmospheric Administration Fisheries Service (NOAA/FS) on all actions, or proposed actions, permitted, funded, or undertaken by the agency, that may adversely affect Essential Fish Habitat (EFH). The proposed work, fully described in the attached work description, could cause the disruption of habitat for various lifestages of some EFH-designated species as a result of a temporary increase in turbidity during construction. However, the New York District has made the preliminary determination that the site-specific adverse effects are not likely to be substantial because it is expected that fish populations would avoid the small area of disturbance. Further consultation with NOAA/FS regarding EFH impacts and conservation recommendations being conducted and will be concluded prior to the final decision.

Based upon a review of the latest published version of the National Register of Historic Places, there are no known sites eligible for, or included in, the Register within the permit area. Presently unknown archeological, scientific, prehistorical, or historical data may be lost by work accomplished under the required permit.

Reviews of activities pursuant to Section 404 of the Clean Water Act will include application of the guidelines promulgated by the Administrator, U.S. Environmental Protection Agency, under authority of Section 404 (b) of the Clean Water Act and the applicant will obtain a water quality certificate or waiver from the appropriate state agency in accordance with Section 401 of the Clean Water Act prior to a permit decision.

Pursuant to Section 307 (c) of the Coastal Zone Management Act of 1972 as amended [16 U.S.C. 1456 (c)], for activities under consideration that are located within the coastal zone of a state which has a federally approved coastal zone management program, the applicant has certified in the permit application that the activity complies with, and will be conducted in a manner that is consistent with, the approved state coastal zone management program. By this public notice, we are requesting the state's concurrence with, objection to, or waiver of the applicant's certification. No permit decision will be made until one of these actions occurs. For activities within the coastal zone of New York State, the applicant's certification and accompanying information is available from the Consistency Coordinator, New York State Department of State, Division of Coastal Resources and Waterfront Revitalization, Coastal Zone Management Program, 41 State Street, Albany, New York 12231, Telephone (518) 474-6000. Comments regarding the applicant's certification, and copies of any letters to this office commenting upon this proposal, should be so addressed.

In addition to any required water quality certificate and coastal zone management program concurrence, the applicant has obtained or requested the following governmental authorization for the activity under consideration:

- New York State Department of Environmental Conservation

It is requested that you communicate the foregoing information concerning the activity to any persons known by you to be interested and who did not receive a copy of this notice. If you have any questions concerning this application, you may contact this office at (917) 790-8420 and ask for Stacey M. Jensen.

CENAN-OP-RE
PUBLIC NOTICE NO. NAN-2007-570-EJE

For more information on New York District Corps of Engineers programs, visit our website at
<http://www.nan.usace.army.mil>



Richard L. Tomer
Chief, Regulatory Branch


Enclosures

WORK DESCRIPTION

The applicant, 184 Kent Fee, LLC, has requested Department of the Army authorization for waterfront development and shoreline stabilization in the East River, Borough of Brooklyn, Kings County, New York.

The work would involve: repair of several openings in the lower portion of the building along the western side where tidal water enters; removal of the existing deteriorated bulkhead of approximately 130 linear feet; installation of a sheet pile bulkhead along approximately 270 linear feet of North 3rd Street; placement of HESCO baskets filled with riprap adjacent to the building and the bulkhead to stabilize the shoreline, for approximately 180 linear feet and approximately 12 feet in width; construction of two (2) new 24-inch stormwater outfalls to discharge rooftop rainwater and at the end of North 3rd Street which would be located above spring high water (SHW) line, but would require the placement of approximately 8 cubic yards (CY) of riprap below SHW each, for a total of 16 CY of fill material. The removal of approximately 150 CY of material would need to occur where the HESCO units are proposed to be installed. The HESCO units would then be installed and planted with wetland plants for approximately 180 CY of fill material placed below SHW; approximately 2,016 square-feet would be planted with wetland plantings. The repairs to the building façade would eliminate tidal flow beneath the building and result in the loss of approximately 2,125 square feet of Littoral Zone at mean high water. The applicant is proposing the creation of approximately 611 square feet of Littoral Zone in the northern portion of the project site and the restoration of approximately 2,690 square feet of Littoral Zone through the removal of the existing bulkhead and the pile of debris at the end of North 3rd Street.

The stated purpose of this project is to provide the applicant with shoreline stabilization for waterfront development.

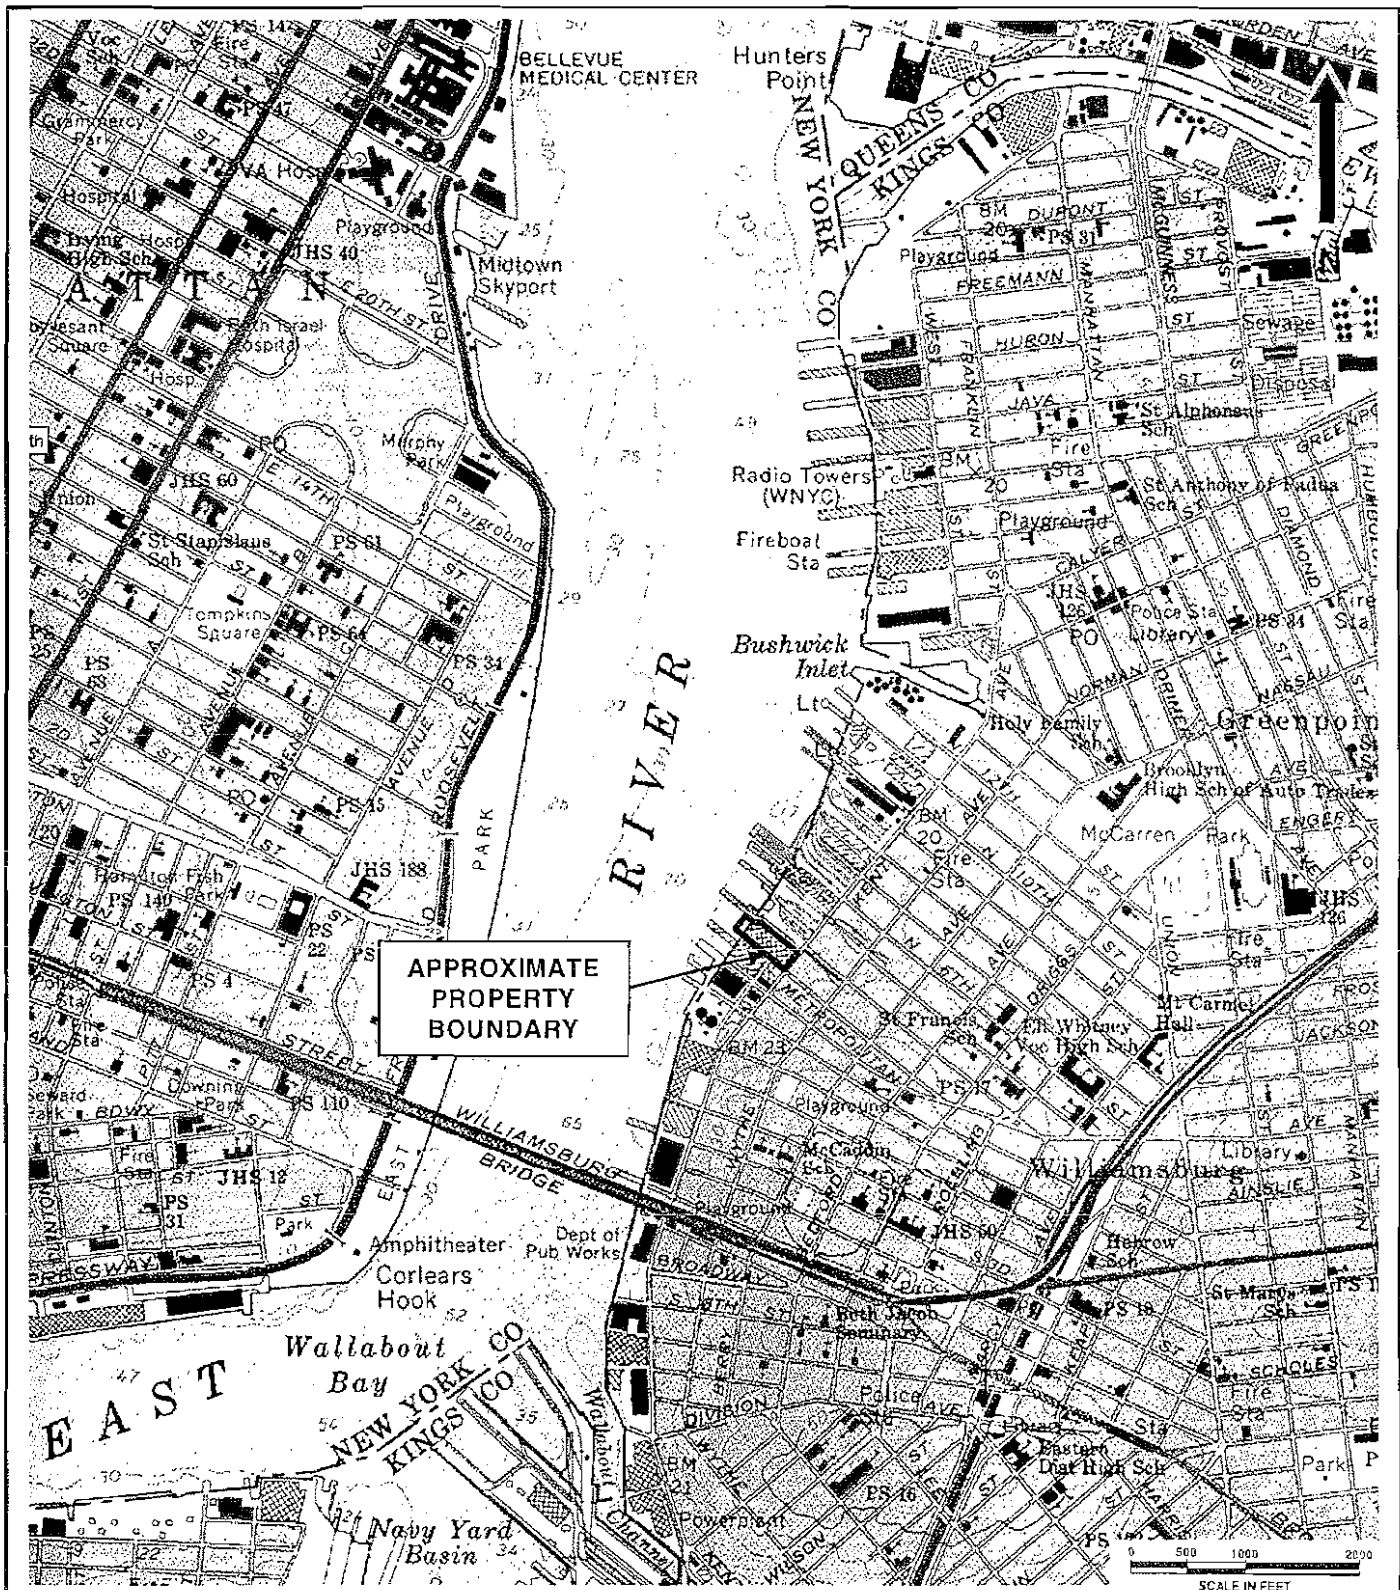

LANGAN
ENGINEERING & ENVIRONMENTAL SERVICES

ELMWOOD PK, NJ • NEW YORK, NY • PHILADELPHIA, PA • DOYLESTOWN, PA
NEW HAVEN, CT • MIAMI, FL • TRENTON, NJ

**USGS SITE LOCATION MAP
REDEVELOPMENT OF 184 KENT AVENUE**

BROOKLYN

NEW YORK

JOB NO.	DATE	SCALE	FIGURE NO.
5737905	1/22/07	As Shown	1

NAN-2007-570-EJE
1 of 14

TIDAL DATA		
	KILO	BROOKLYN HEIGHT OF BOUNDARY
HIGHEST OBSERVED WATER LEVEL	+18.35	+18.35
SWELL	+13.74	+13.74
WAVE	+13.37	+13.37
WAVE	+12.97	+12.97
SEA LEVEL WAVE	0.00	-0.00
WAVE	+1.50	+1.50
WAVE	+1.50	+1.50
LOWEST OBSERVED WATER LEVEL	-4.75	-4.75

1/2" = 1' HORIZONTAL
1" = 1' VERTICAL
EDGE OF ROOF

END OF PARALLEL (1/2")
APPROXIMATE
EDGE OF ROOF

APPROXIMATE
EDGE OF ROOF

324.70'
323.50'

MEAN HIGH WATER
ELEV. +0.36' BBD

MEAN LOW WATER
ELEV. -3.30' BBD

345.32'

EAST RIVER

345.32'

345.32'

345.32'

345.32'

345.32'

345.32'

345.32'

EXISTING BULKHEAD
BEING REPLACED BY OTHER
HYDREC PERMIT ISSUED 11/30/05

MEAN HIGH WATER
ELEV. +0.36' BBD

MEAN LOW WATER
ELEV. -3.30' BBD

DAMAGED SECTIONS
OF EXISTING
BUILDING

MEAN HIGH WATER
ELEV. +0.36' BBD

MEAN LOW WATER
ELEV. -3.30' BBD

MEAN HIGH WATER
ELEV. +0.36' BBD

MEAN LOW WATER
ELEV. -3.30' BBD

MEAN HIGH WATER
ELEV. +0.36' BBD

MEAN LOW WATER
ELEV. -3.30' BBD

MEAN HIGH WATER
ELEV. +0.36' BBD

MEAN LOW WATER
ELEV. -3.30' BBD

MEAN HIGH WATER
ELEV. +0.36' BBD

MEAN LOW WATER
ELEV. -3.30' BBD

GENERAL NOTES:

1. BASE PLAN INFORMATION OBTAINED FROM PLAN BY LANGAN ENGINEERING AND ENVIRONMENTAL SERVICES, TITLED "2 NORTH 3RD STREET, BOUNDARY AND TOPOGRAPHIC SURVEY" DATED 02-28-05 AND MORTROSE SURVEYING CO., L.P., TITLED "ALTA/ACSD LAND TITLE SURVEY" DATED 06-15-05. PLANNING AND UTILITY DATA SHALL BE FIELD VERIFIED.
2. ELEVATIONS SHOWN ARE REFERENCED TO THE BROOKLYN BOROUGH DATUM (B.B.D.) AS ESTABLISHED FROM HGS JOURNAL NO. K01044.
3. WATER LINES SHOWN ARE APPROXIMATE BASED ON TOPOGRAPHIC SURVEY AND FIELD VISUAL INSPECTION.

LEGEND:

- PROPERTY BOUNDARY
- PHOTO LOCATION
- EXISTING SPOT ELEVATION
- UNEXCAVATED AREA
- OPEN AIR CRAWL SPACE BENEATH BUILDING
- EXISTING BASEMENT AREA
- MEAN HIGH WATER
- MEAN LOW WATER
- SPRING HIGH WATER



21 Penn Plaza
340 West 21st Street, 8th Floor
New York, NY 10011-3229
P: 212.678.2400 F: 212.678.2444
www.langan.com

Project:

184 KENT AVE

Drawing Title:

EXISTING CONDITIONS PLAN

Project No. 872903

Date: 10/06/07

Scale: 1" = 10'

Div. By: PW

Lot: 100-0000

Sheet: 10.00

NORTH 3rd STREET

50' WIDE

184 KENT AVE

EXISTING CONDITIONS PLAN

10.00

NAN-2007-570-754

PLAN-2007-570-EST

- GENERAL NOTES:**
- DATE PLAN PREPARED OBTAINED FROM PLAN BY LANCAN ENGINEERING AND ENVIRONMENTAL SERVICES, LIMITED, 2 NORTH 02-22-03 AND MODIFIED LANCAN CO. LTD. DATED 02-22-03 AND MODIFIED LANCAN CO. LTD. DATED 02-22-03. ALL THE SURVEY DATED 08-15-05. PLANNING AND ONLY DATA SHALL BE FIELD REPERED.
 - ELEVATIONS SHOWN ARE REFERENCED TO THE GEODINCH MEAN SEA LEVEL AND NOT TO THE (MSL) AS ESTABLISHED FROM SURVEY AND FIELD WORK INSPECTION.
 - WHERE LINES SHOWN ARE INTERPRETATION BASED ON PHOTOGRAPHIC

LEGEND


- PROPERTY BOUNDARY
- NEIGH HIGH WATER
- NEIGH LOW WATER
- SPRING HIGH WATER
- OPEN CONDITIONS
- ON SITE UTILIZATION

PROJECT IMPACTS

REGULATED ACTIVITY	IMPACTS
UNDER BUILDING FILLING	LITTORAL ZONE
BUILDING REPAIR	1,453 SF

ELANGAN

311 West Park
2007-2008-2009-4367-

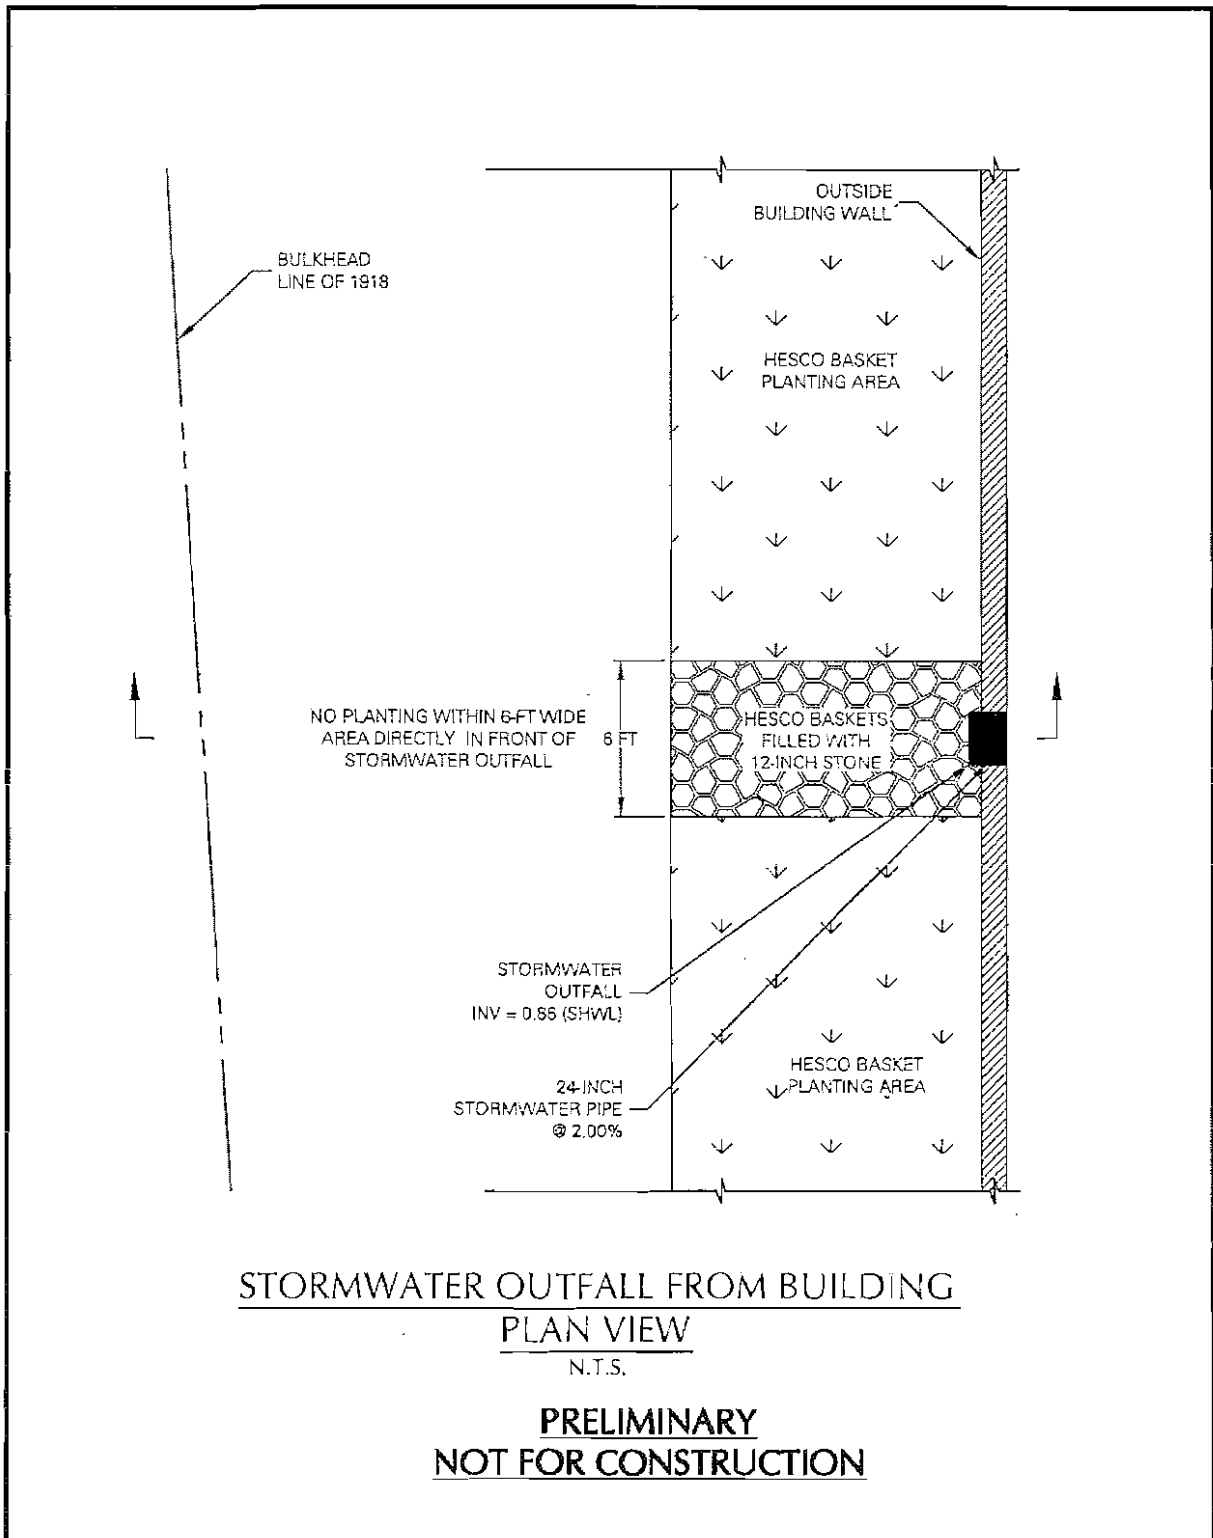

21 Penn Plaza, 8th Floor New York, NY 10001
P: 212.479.5400 F: 212.479.5444
www.langan.com

NEW JERSEY PENNSYLVANIA NEW YORK CONNECTICUT FLORIDA NEVADA

184 Kent Avenue

**STORMWATER OUTFALL
FROM BUILDING - PLAN VIEW**


BROOKLYN

NEW YORK

Project No. 5737903	Date 12-14-07	Scale N.T.S.	Dwg. No. 28.01
------------------------	------------------	-----------------	-------------------

NAN-2007-570-ESX

5 of 14

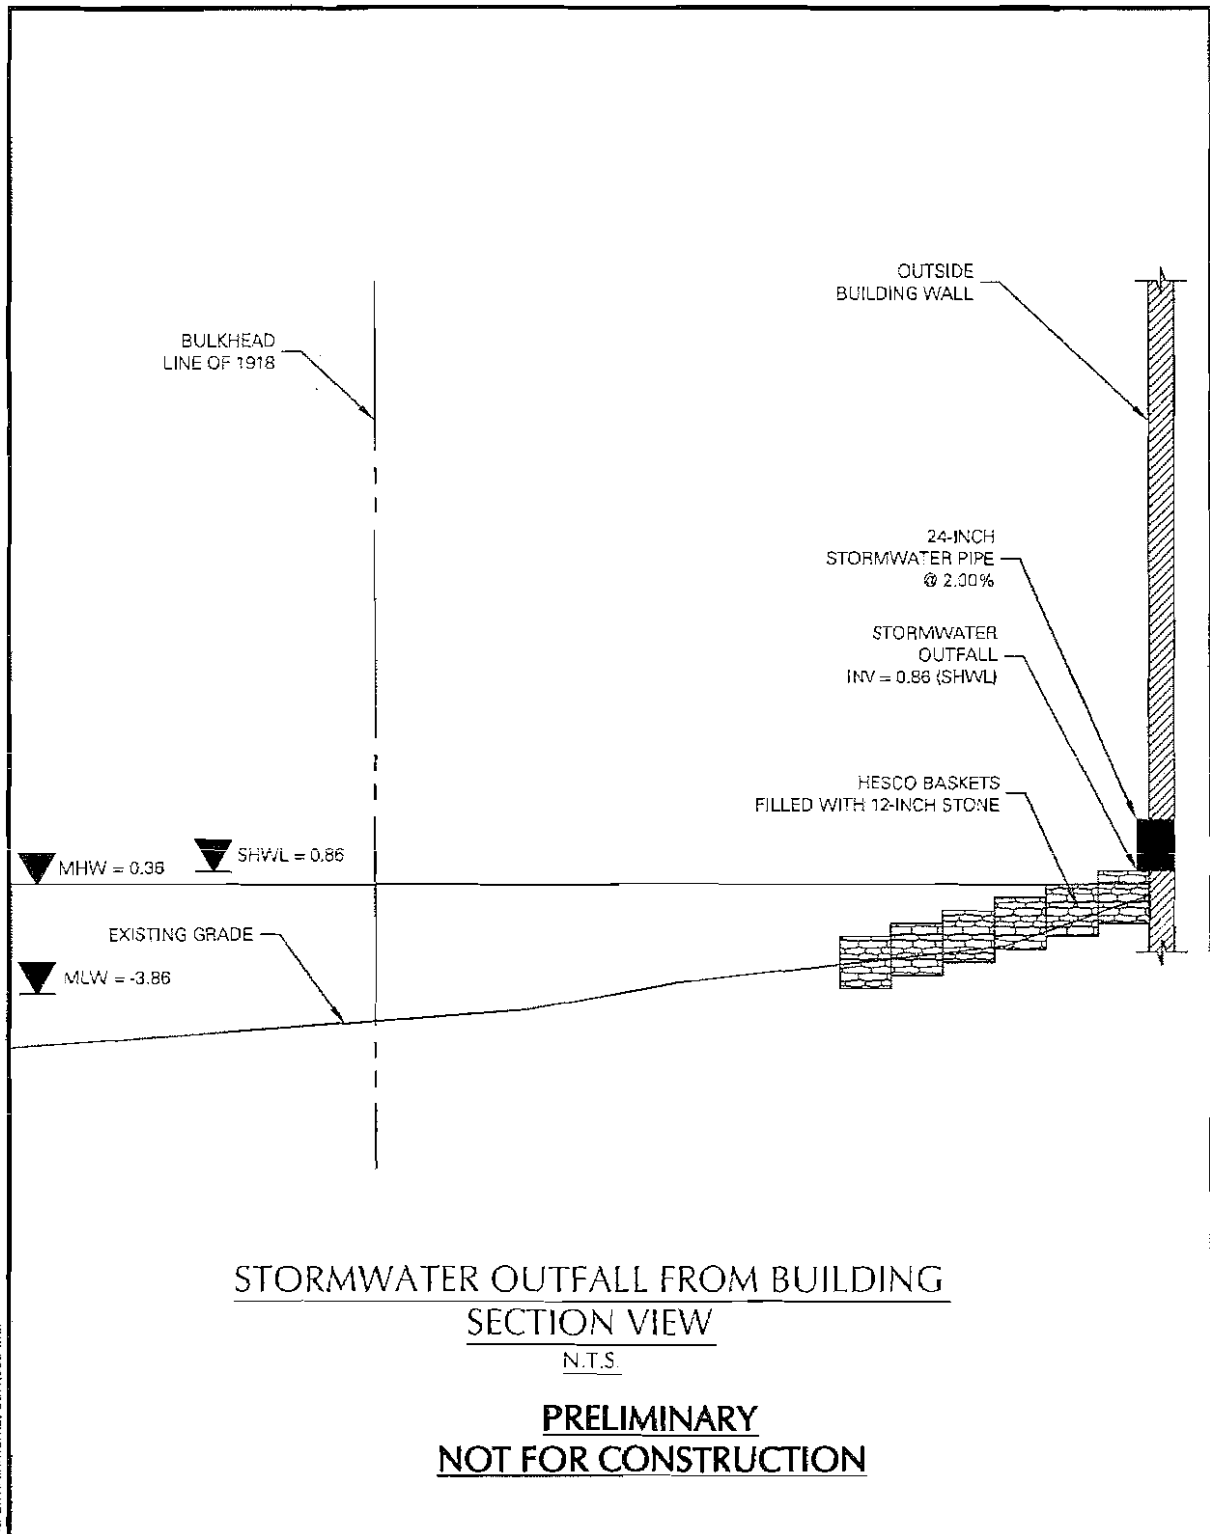

© 2006 Langan Engineering and Environmental Services Inc.



21 Penn Plaza, 8th Floor New York, NY 10001
 P: 212.479.5400 F: 212.479.5444
 www.langan.com

NEW JERSEY PENNSYLVANIA NEW YORK CONNECTICUT FLORIDA NEVADA

184 Kent Avenue

**STORMWATER OUTFALL
 FROM BUILDING - SECTION VIEW**


BROOKLYN

NEW YORK

Project No. 5737903	Date 12-14-07	Scale N.T.S.	Dwg. No. 28.02
------------------------	------------------	-----------------	-------------------

NAN-2007-570-E

c. E14

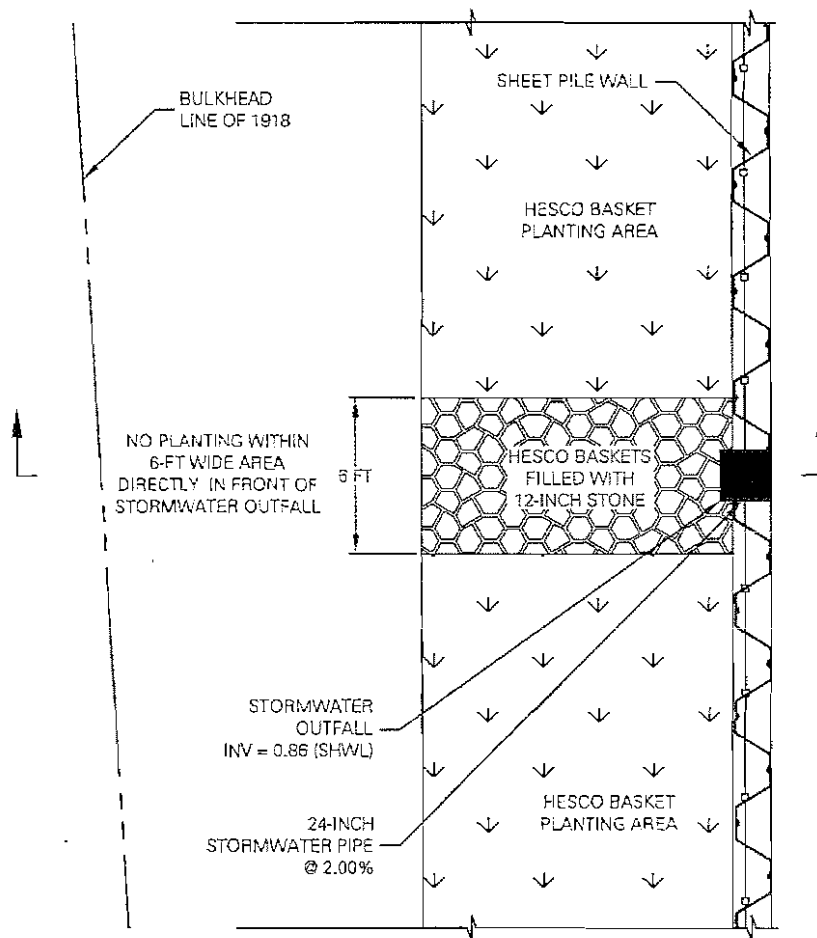

STORMWATER OUTFALL FROM N 3rd STREET
PLAN VIEW
 N.T.S.

PRELIMINARY
NOT FOR CONSTRUCTION



21 Penn Plaza, 8th Floor New York, NY 10001
 P: 212.479.5400 F: 212.479.5444
 www.langan.com

NEW JERSEY PENNSYLVANIA NEW YORK CONNECTICUT FLORIDA NEVADA

184 Kent Avenue

**STORMWATER OUTFALL
 FROM N 3rd STREET - PLAN VIEW**


BROOKLYN

NEW YORK

Project No. 5737903	Date 12-14-07	Scale N.T.S.	Dwg. No. 28.03
------------------------	------------------	-----------------	-------------------

NAN-2007-570-ESE

2014

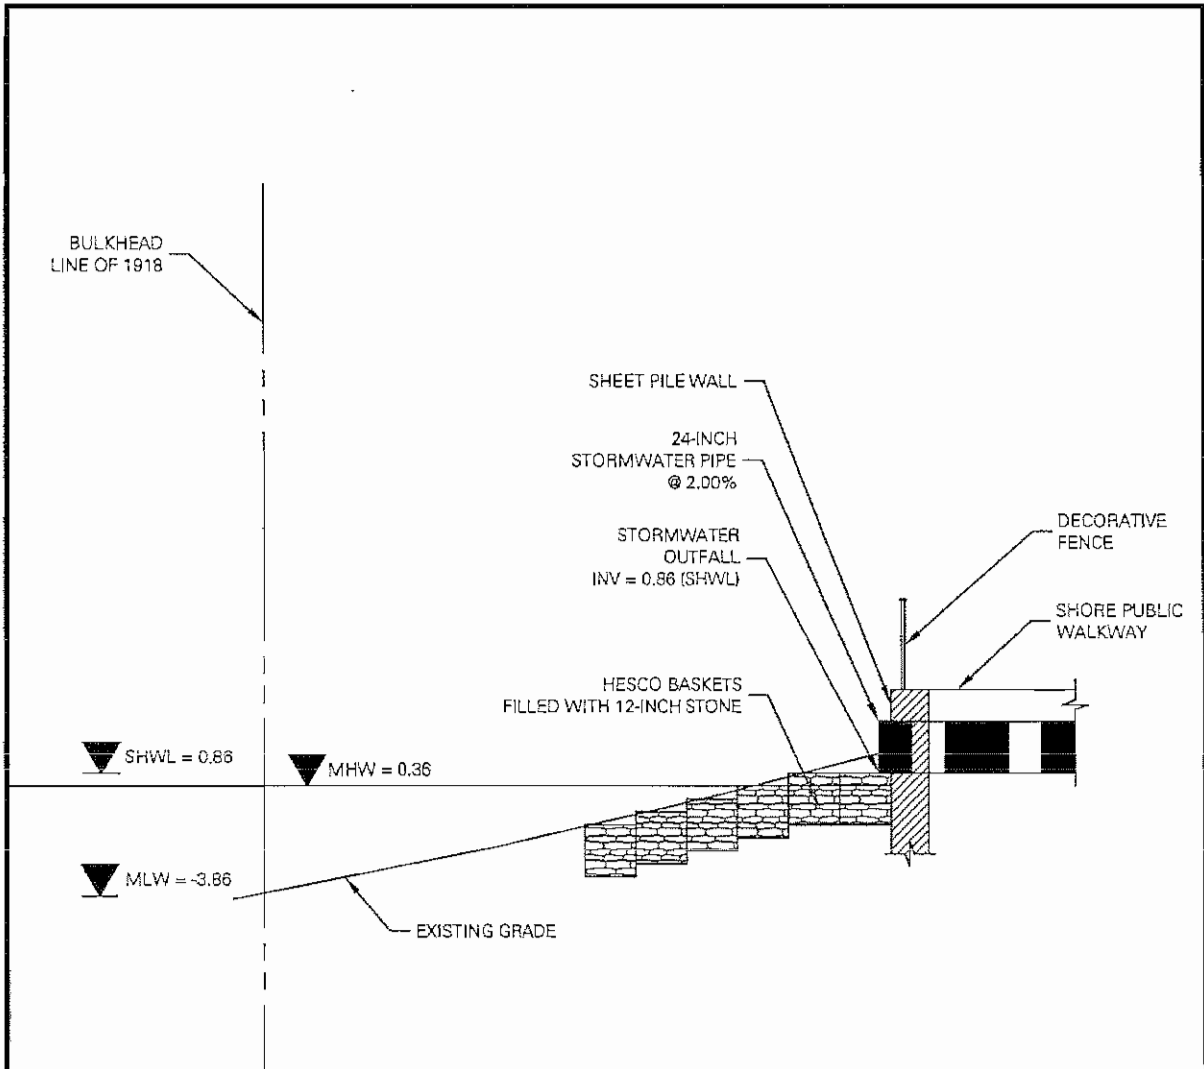

STORMWATER OUTFALL FROM N 3rd STREET
SECTION VIEW
N.T.S.

PRELIMINARY
NOT FOR CONSTRUCTION



21 Penn Plaza, 8th Floor New York, NY 10001
P: 212.479.5400 F: 212.479.5444
www.langan.com

NEW JERSEY PENNSYLVANIA NEW YORK CONNECTICUT FLORIDA NEVADA

184 Kent Avenue

STORMWATER OUTFALL

FROM N 3rd STREET - SECTION VIEW

BROOKLYN

NEW YORK

Project No.

Date

Scale

Dwg. No.


5737903

12-14-07

N.T.S.

28.04

NAN-2007-570-EJE
8 of 14

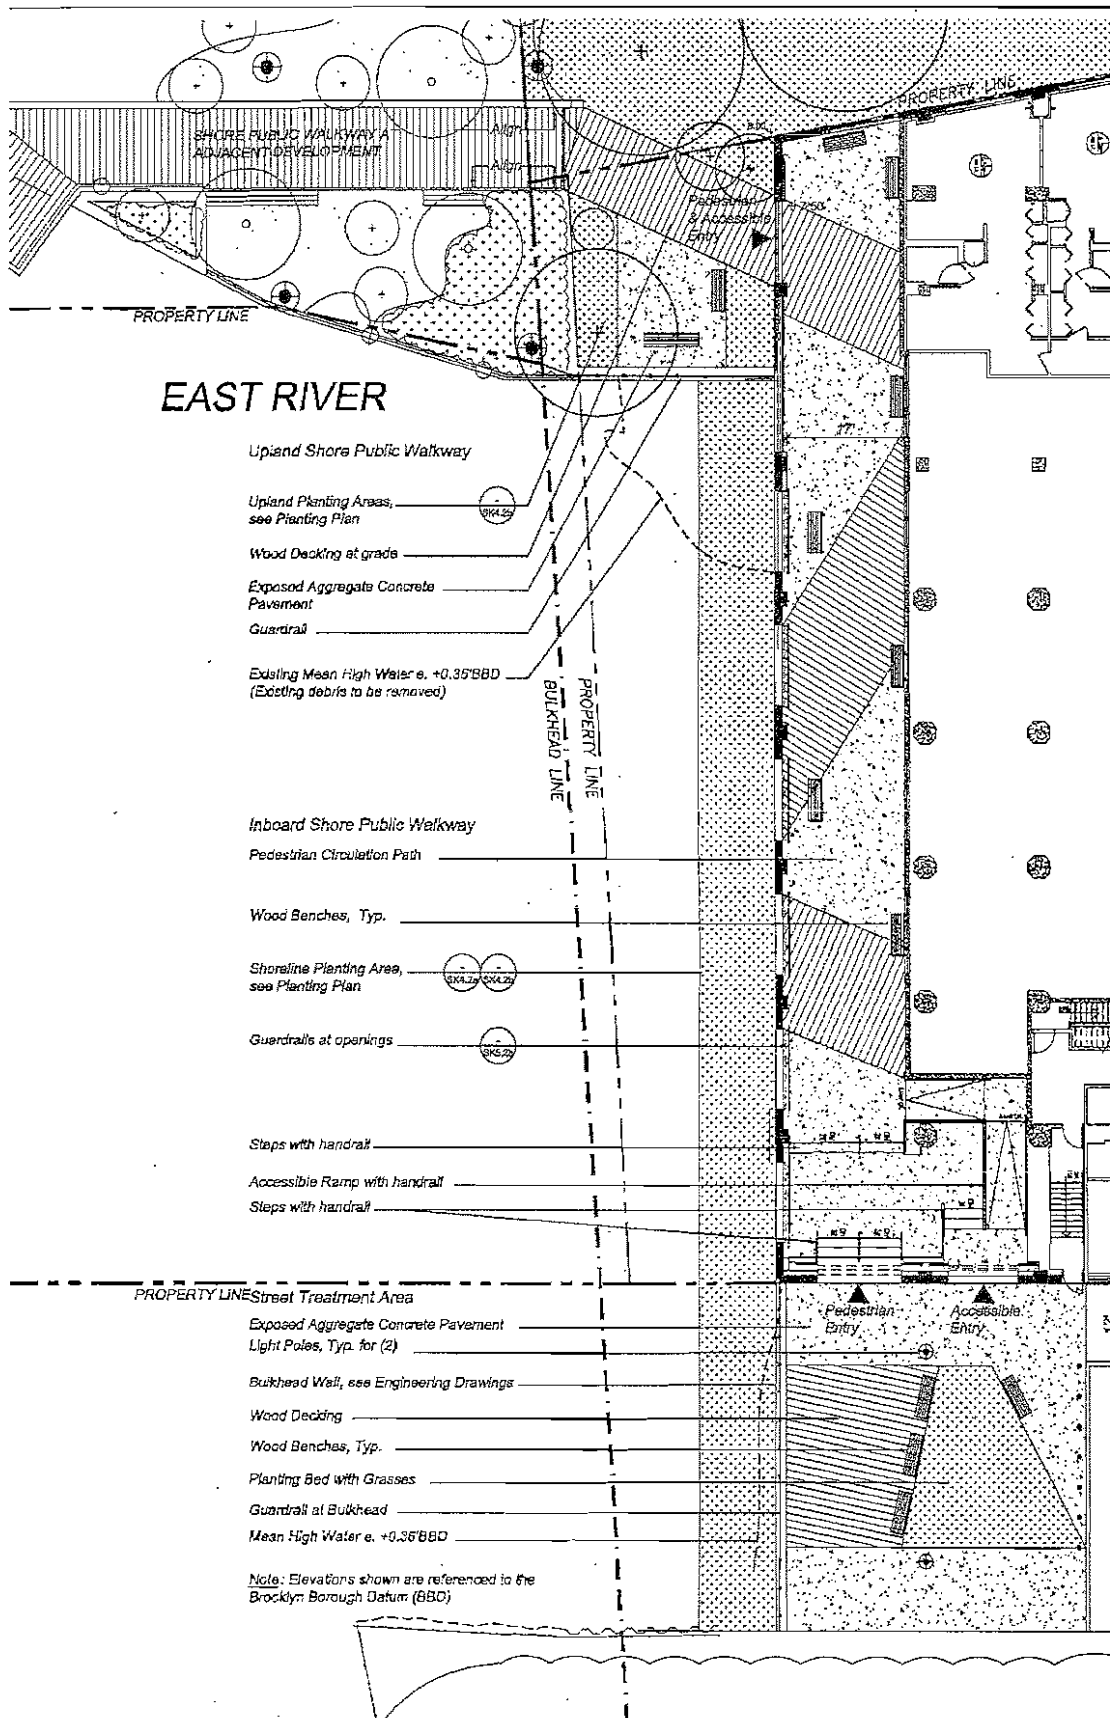


184 Kent Avenue
Williamsburg, Brooklyn

NO.	DESCRIPTION	DATE	BY
1	GENERAL REVISIONS	10/1/06	SCAPE
2	SCAPE		
3	SCAPE		
4	SCAPE		
5	SCAPE		
6	SCAPE		
7	SCAPE		
8	SCAPE		
9	SCAPE		
10	SCAPE		

PROJECT NO.	0513	PROJECT NAME	Waterfront Access Plan
DATE	6/22/2007	PROJECT LOCATION	Layout & Materials Plan
SCALE	NTS	PROJECT NO.	SK-2.2
DATE	6/22/2007	PROJECT NO.	SK-2.2
SCALE	NTS	PROJECT NO.	SK-2.2
DATE	6/22/2007	PROJECT NO.	SK-2.2
SCALE	NTS	PROJECT NO.	SK-2.2
DATE	6/22/2007	PROJECT NO.	SK-2.2
SCALE	NTS	PROJECT NO.	SK-2.2
DATE	6/22/2007	PROJECT NO.	SK-2.2
SCALE	NTS	PROJECT NO.	SK-2.2

NAN-2007-570-ES
8.6.14

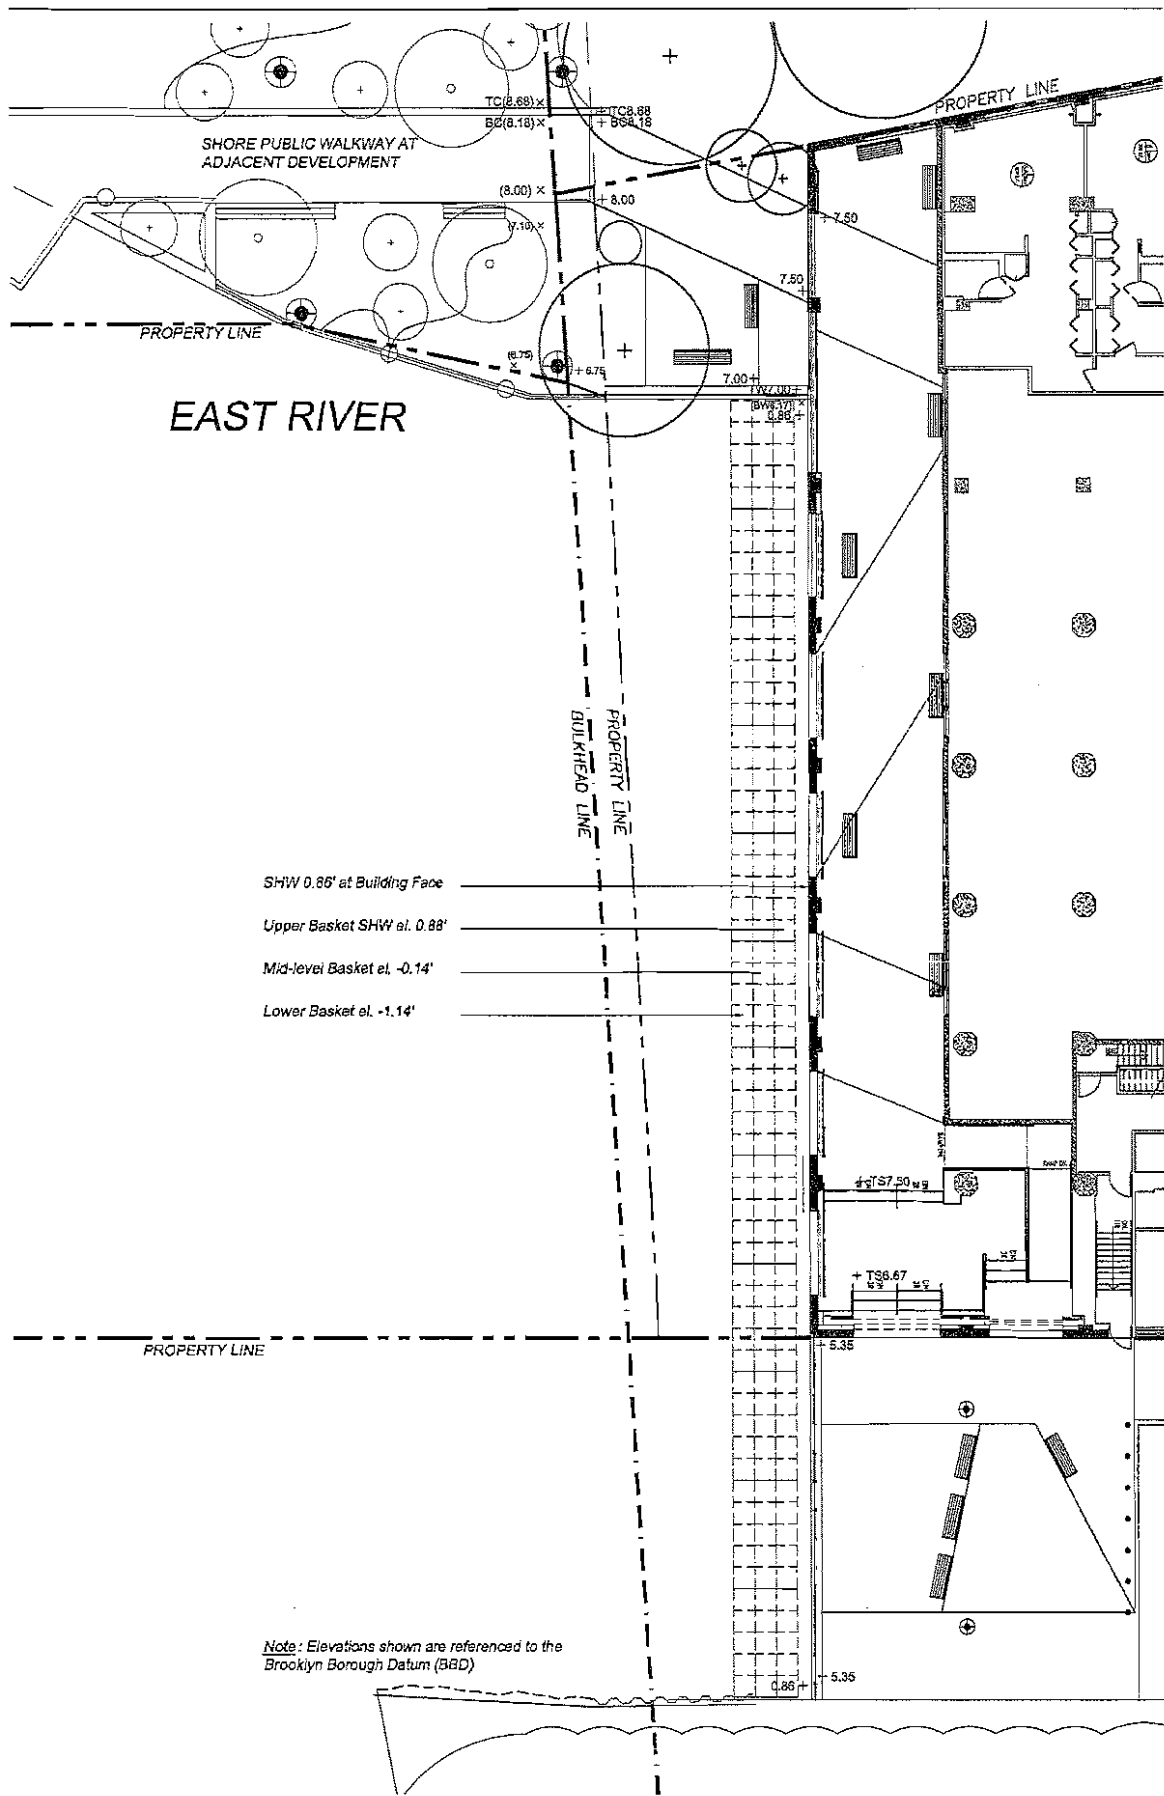

184 Kent Avenue
Williamsburg, Brooklyn

NO.	DATE/REVISION	BY	REVISION
1	GENERAL REVISIONS	1/21/08	


SCAPE
landscape architecture - urban ecology
120 Vespa Street, Suite 515
New York, NY 10014
Tel: 212 402 4008
info@scape-nyc.com

PROJECT NO.	0812
DATE	5/22/2007
STATUS	NTS
DESIGN BY	EB
CHECKED BY	EB

Waterfront Access Plan
Grading Plan

SK-3.2

NAN-2007-570-

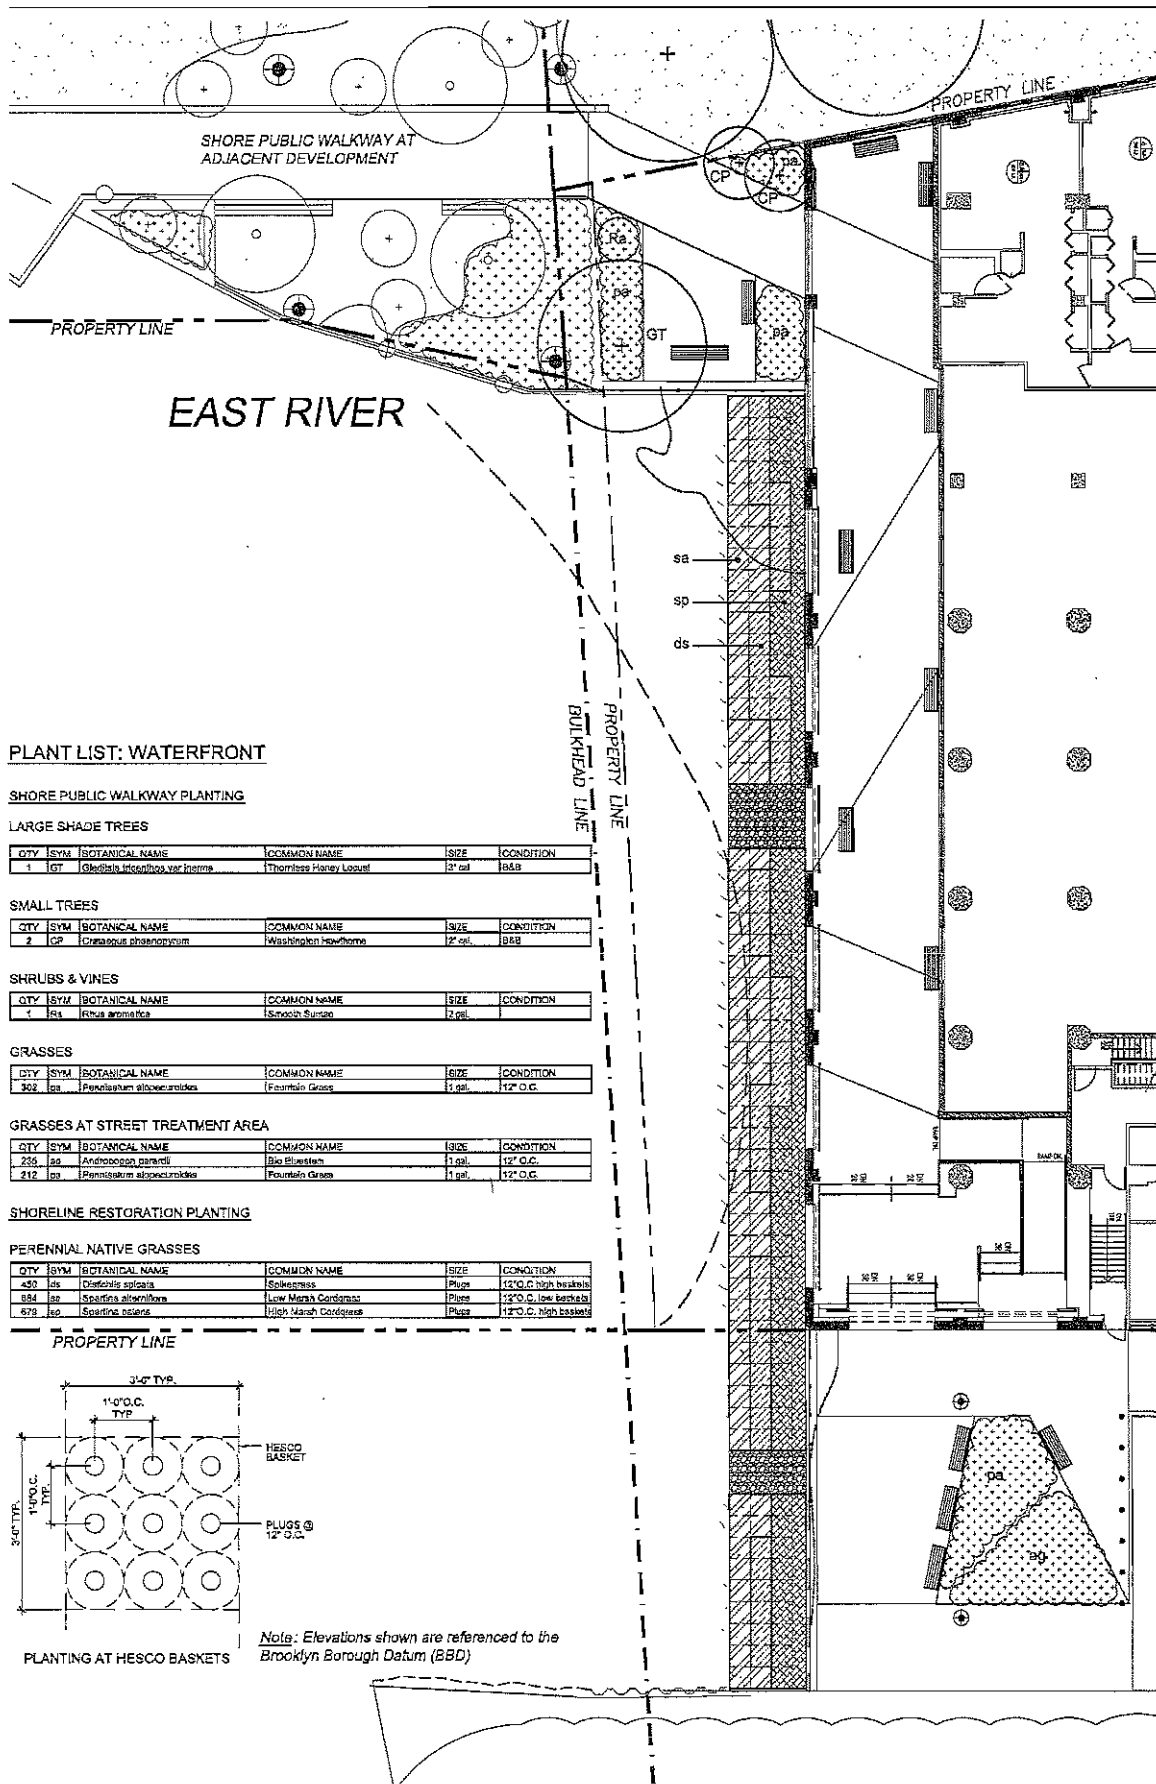

PLANT LIST: WATERFRONT

SHORE PUBLIC WALKWAY PLANTING

LARGE SHADE TREES

QTY	SYM	BOTANICAL NAME	COMMON NAME	SIZE	CONDITION
1	GT	<i>Quercus ilicifolia</i> var. <i>hyma</i>	Thornless Honey Locust	12' cal.	B&B

SMALL TREES

QTY	SYM	BOTANICAL NAME	COMMON NAME	SIZE	CONDITION
2	CP	<i>Cornus alternifolia</i>	Washington Hawthorne	12' cal.	B&B

SHRUBS & VINES

QTY	SYM	BOTANICAL NAME	COMMON NAME	SIZE	CONDITION
1	Rg	<i>Rhus aromatica</i>	Smoother Sumac	2' cal.	

GRASSES

QTY	SYM	BOTANICAL NAME	COMMON NAME	SIZE	CONDITION
302	ga	<i>Pennisetum alopecuroides</i>	Fountain Grass	1' cal.	12" O.C.

GRASSES AT STREET TREATMENT AREA


QTY	SYM	BOTANICAL NAME	COMMON NAME	SIZE	CONDITION
235	ga	<i>Andropogon parviflorus</i>	Blue Bluestem	1' cal.	12" O.C.
212	ga	<i>Pennisetum alopecuroides</i>	Fountain Grass	1' cal.	12" O.C.

SHORELINE RESTORATION PLANTING

PERENNIAL NATIVE GRASSES

QTY	SYM	BOTANICAL NAME	COMMON NAME	SIZE	CONDITION
450	ds	<i>Distichlis spicata</i>	Saltgrass	Plugs	12" O.C. high basket
884	sp	<i>Spartina alterniflora</i>	Low Marsh Cordgrass	Plugs	12" O.C. low basket
678	sp	<i>Spartina patens</i>	High Marsh Cordgrass	Plugs	12" O.C. high basket

PROPERTY LINE

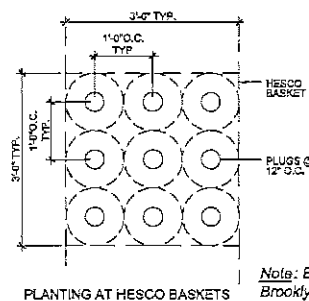

Note: Elevations shown are referenced to the Brooklyn Borough Datum (BBD)

184 Kent Avenue
Williamsburg, Brooklyn


NO.	DESCRIPTION	DATE	APPROVED BY	NO.
1	GENERAL REVISIONS	1/31/08	SCAPE	
			Landscape Architecture, urban ecology	
			161 West Street, Suite 104	
			New York, NY 10014	
			tel: 212-488-2122	
			info@scapenyc.com	

PROJECT NO.	DATE	REVISION
0013	02/22/07	
0013	02/22/07	
Waterfront Access Plan
HESCO Basket Planting

SK-4.2b

NAN-2007-570-EJE

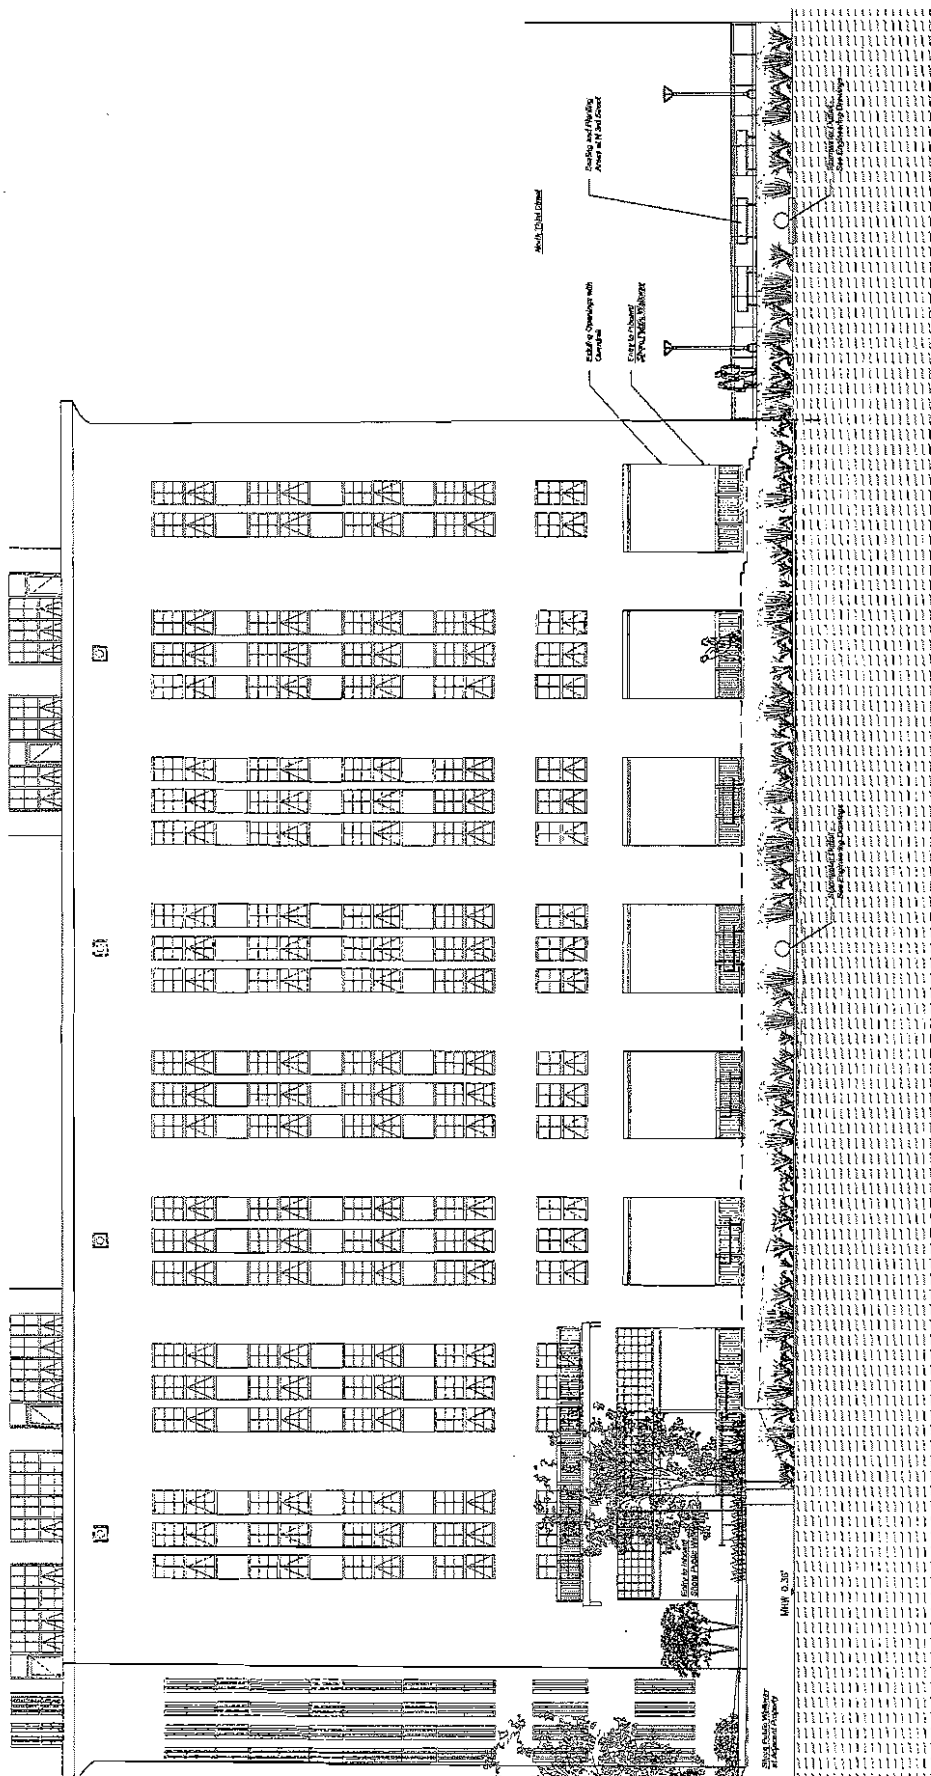

3 ILLUSTRATIVE ELEVATION OF INBOARD SHORE PUBLIC WALKWAY FROM EAST RIVER
NOT TO SCALE

184 Kent Avenue
Williamsburg, Brooklyn

NO.	DESCRIPTION	DATE
1	GENERAL REVISIONS	1/31/08

SCAPE
Landscape Architecture - Urban Ecology
120 Varley Street, Suite 514
New York, NY 10014
Tel: 212 462 2030
info@scapenyc.com

PROJECT NO.	CA13
DATE	6/26/2007
SCALE	1/8"
DRAWN BY	ED
CHECKED BY	ED

Waterfront Access Plan
Elevation
SK-5.2b

NAN-2007-570-EJE